



▶ design

December 10, 2013



▶ BUILD




Improve

# Weiland Tech

*Dedicated to applying professional scientific knowledge, mathematics, and ingenuity to develop solutions for technical problems*

- Located just north of New Castle at 151 Wittenbreaker Ave. our Engineers develop new technological solutions.
- During the engineering design process, our engineer's define your problems by conducting and narrowing research, analyzing criteria, finding and analyzing solutions, and making decisions.
- At Weiland Tech, we weigh different design choices on their merits and choose the solution that best matches the requirements, in order to produce a successful result.

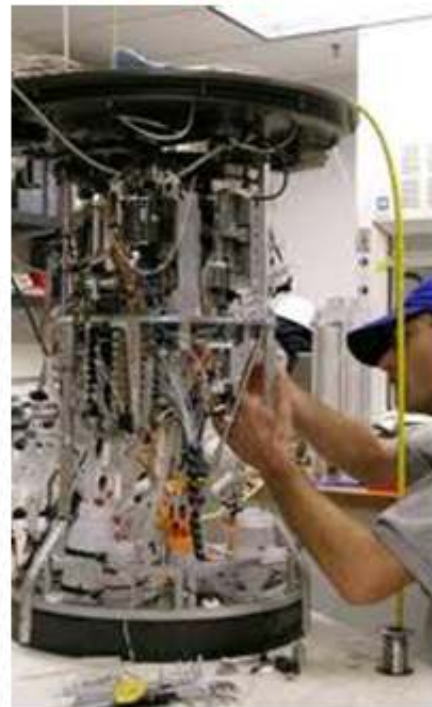

Autodesk Revit®

[www.autodesk.com/revit](http://www.autodesk.com/revit)

Owner


Project Name

cover sheet

|                |                |
|----------------|----------------|
| Project number | Project Number |
| Date           | Issue Date     |
| Drawn by       | Author         |
| Checked by     | Checker        |

1

Scale

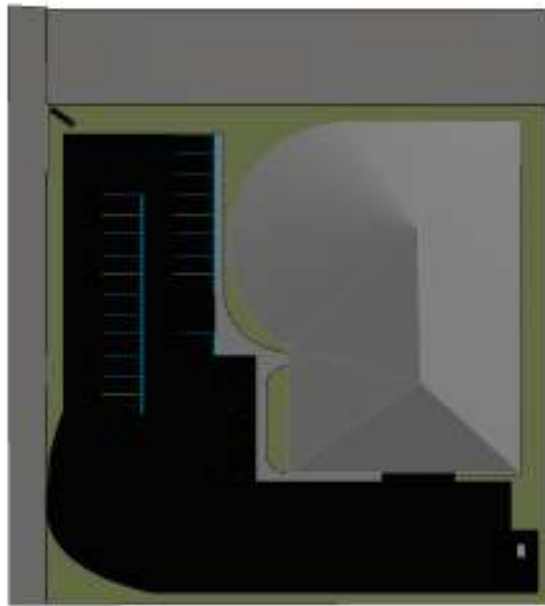

① 3D View 1

Autodesk® Revit®

[www.autodesk.com/revit](http://www.autodesk.com/revit)

Owner


Project Name

plot plan

|                |                |
|----------------|----------------|
| Project number | Project Number |
| Date           | Issue Date     |
| Drawn by       | Author         |
| Checked by     | Checker        |

2

Scale

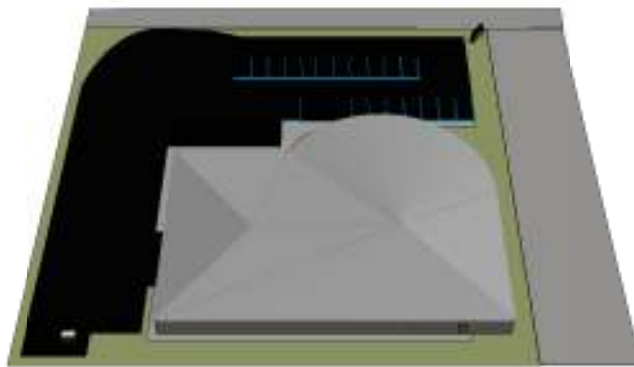

① 3D View 2

Autodesk® Revit®

[www.autodesk.com/revit](http://www.autodesk.com/revit)

Owner


Project Name

iso view N.

|                |                |
|----------------|----------------|
| Project number | Project Number |
| Date           | Issue Date     |
| Drawn by       | Author         |
| Checked by     | Checker        |


3

Scale

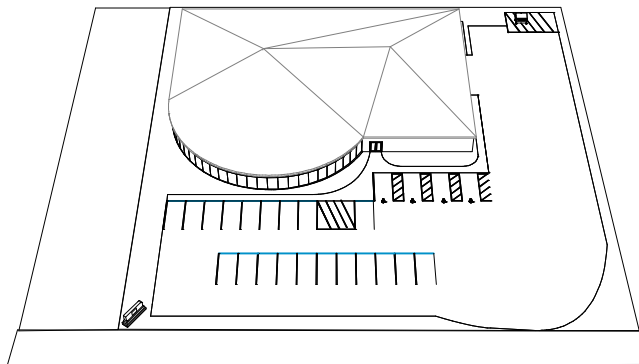

① 3D View 4

|                        |              |                |                |
|------------------------|--------------|----------------|----------------|
| Autodesk® Revit®       | Owner        | iso view S.    |                |
|                        | Project Name | Project number | Project Number |
| Date                   |              | Issue Date     |                |
| Drawn by               |              | Author         |                |
| Checked by             |              | Checker        | Scale          |
| www.autodesk.com/revit |              |                |                |

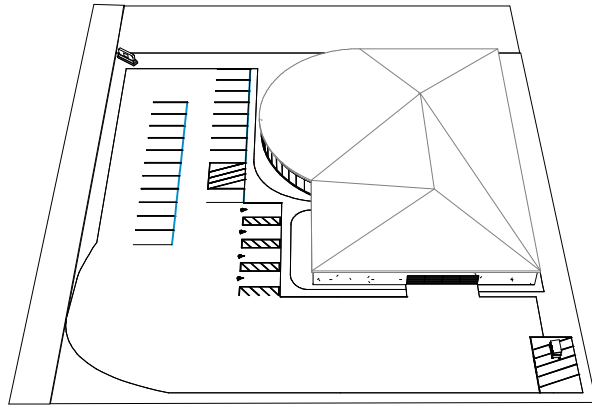

① 3D View 5

Autodesk® Revit®

[www.autodesk.com/revit](http://www.autodesk.com/revit)

Owner


Project Name

iso view E.

|                |                |
|----------------|----------------|
| Project number | Project Number |
| Date           | Issue Date     |
| Drawn by       | Author         |
| Checked by     | Checker        |

5

Scale

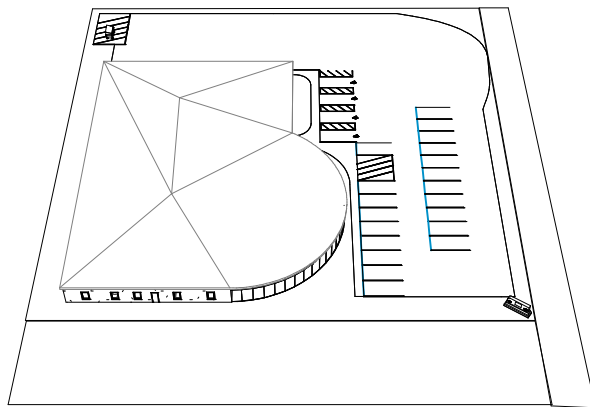

① 3D View 6

Autodesk® Revit®

[www.autodesk.com/revit](http://www.autodesk.com/revit)

Owner


Project Name

iso view W.

|                |                |
|----------------|----------------|
| Project number | Project Number |
| Date           | Issue Date     |
| Drawn by       | Author         |
| Checked by     | Checker        |

6

Scale

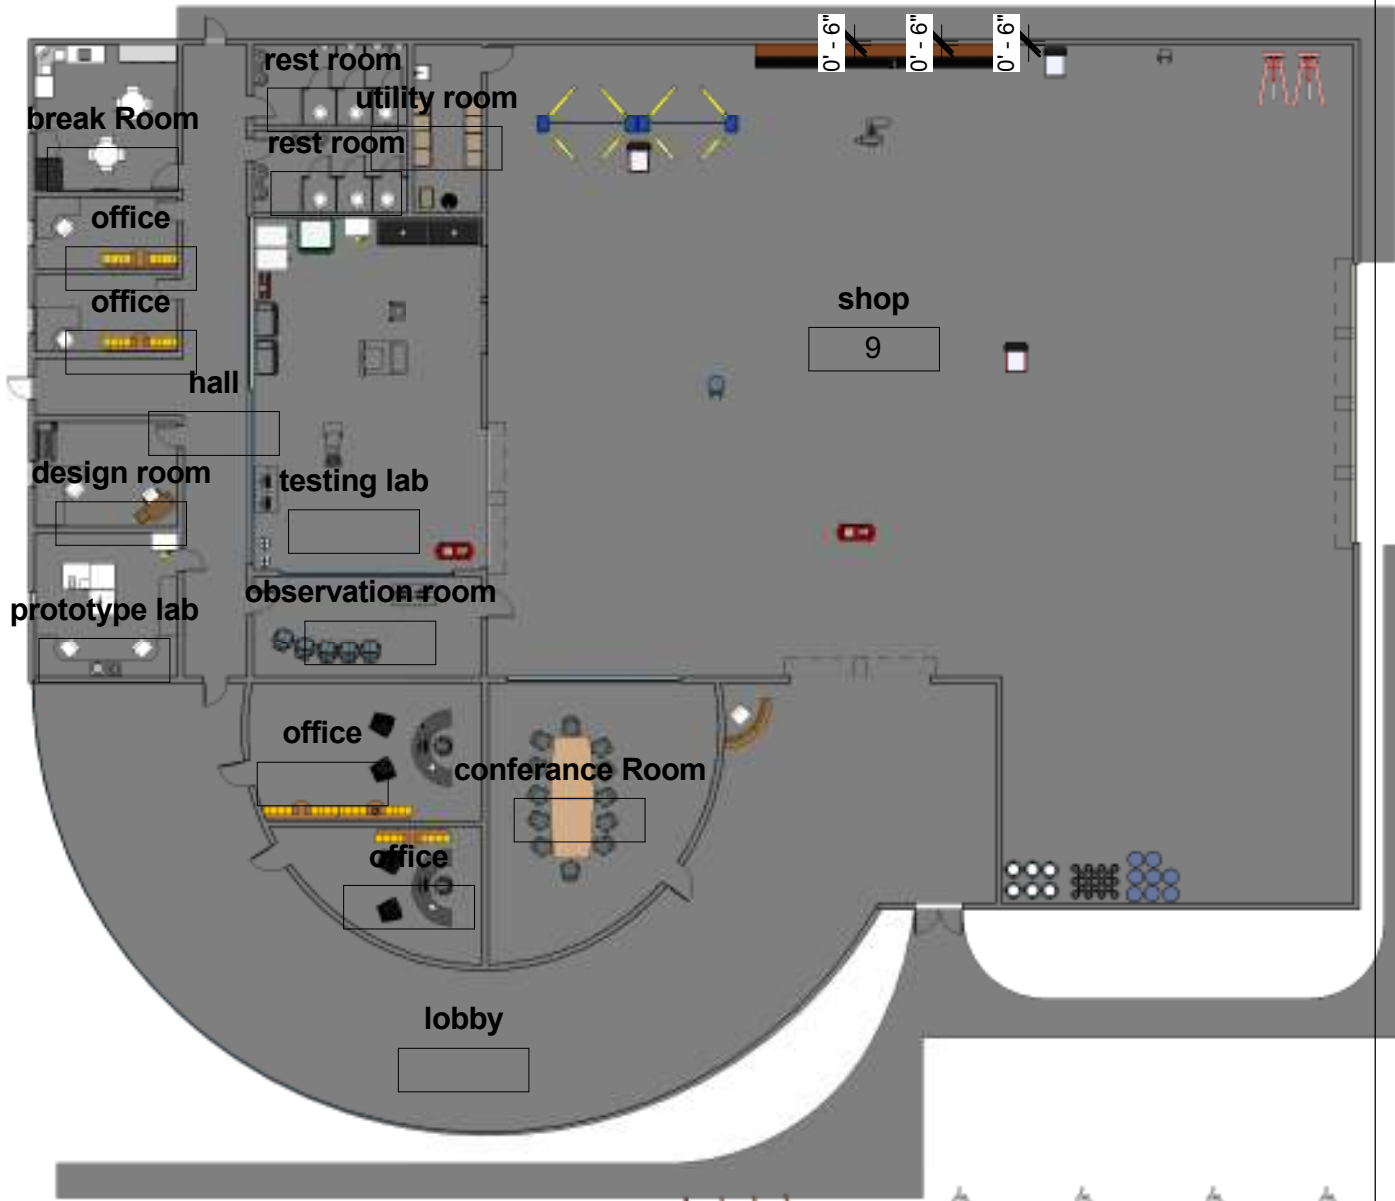

Autodesk Revit®

www.autodesk.com/revit

Owner

Project Name

floor plan

|                |                |
|----------------|----------------|
| Project number | Project Number |
| Date           | Issue Date     |
| Drawn by       | Author         |
| Checked by     | Checker        |

7

Scale 1" = 20'-0"

or plan with labels  
" = 20'-0"




① break room 1



② break room 2

|                        |              |                      |                |
|------------------------|--------------|----------------------|----------------|
| Autodesk® Revit®       | Owner        | break room int.views |                |
|                        | Project Name | Project number       | Project Number |
| Date                   |              | Issue Date           | 8              |
| Drawn by               |              | Author               |                |
| www.autodesk.com/revit |              | Checked by           | Checker        |
|                        |              |                      | Scale          |

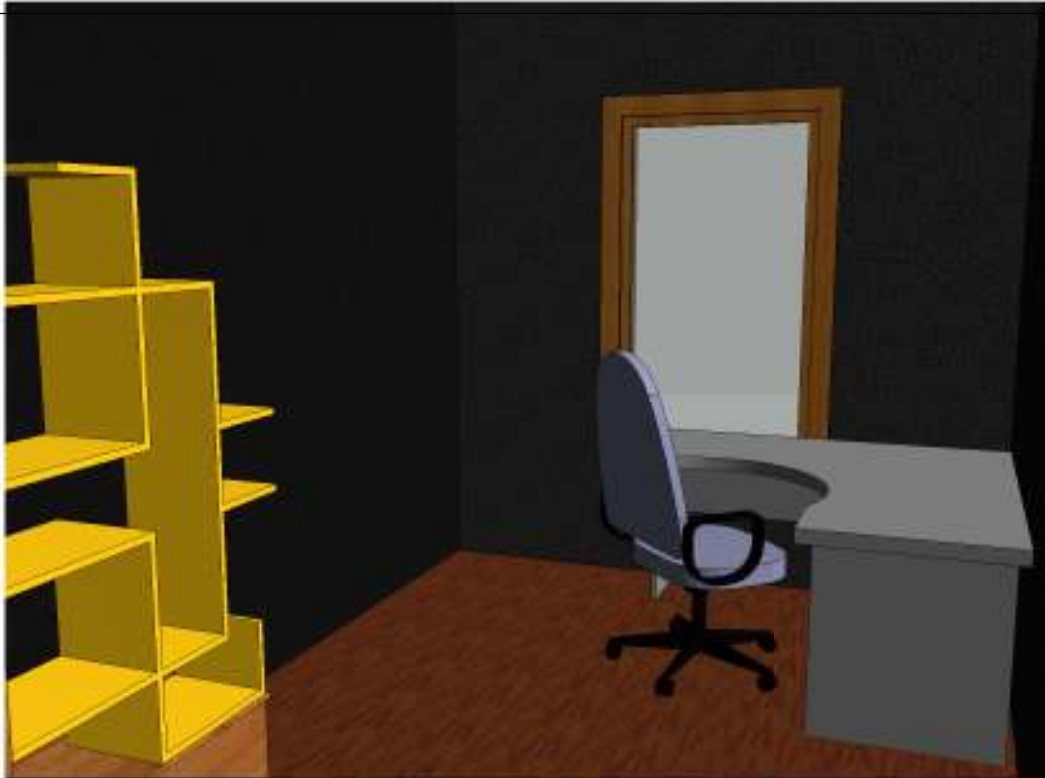

① general office 1




② general office 2

|                        |              |                           |                |
|------------------------|--------------|---------------------------|----------------|
| Autodesk Revit®        | Owner        | general office int. views |                |
|                        | Project Name | Project number            | Project Number |
| Date                   |              | Issue Date                |                |
| Drawn by               |              | Author                    |                |
| Checked by             |              | Checker                   | Scale          |
| www.autodesk.com/revit |              |                           |                |



① design room 1

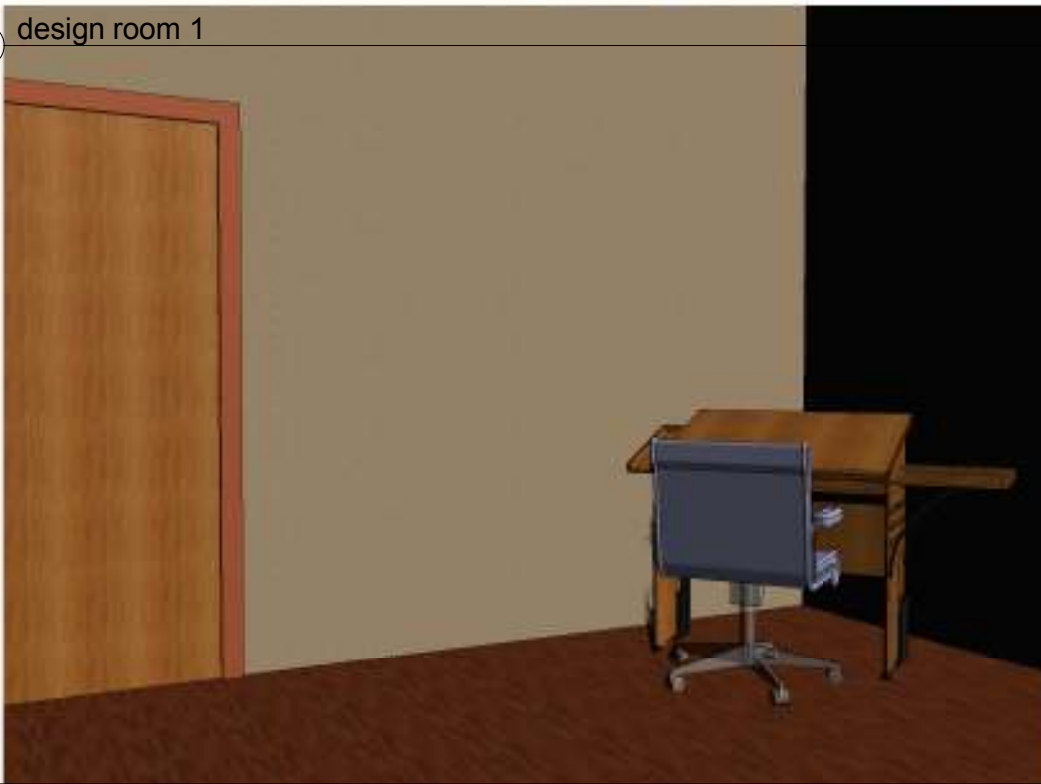

② design room 2

Autodesk Revit®

[www.autodesk.com/revit](http://www.autodesk.com/revit)

Owner

Project Name

design room int.views

|                |                |
|----------------|----------------|
| Project number | Project Number |
| Date           | Issue Date     |
| Drawn by       | Author         |
| Checked by     | Checker        |

10

Scale



① chem lab 1



② chem lab 2

Autodesk® Revit®

[www.autodesk.com/revit](http://www.autodesk.com/revit)

Owner

Project Name

chem lab int views

|                |                |
|----------------|----------------|
| Project number | Project Number |
| Date           | Issue Date     |
| Drawn by       | Author         |
| Checked by     | Checker        |

11

Scale



1

hall 1



2

hall 2

|                        |              |                    |                |
|------------------------|--------------|--------------------|----------------|
| Autodesk Revit®        | Owner        | hallway int. views |                |
|                        | Project Name | Project number     | Project Number |
| Date                   |              | Issue Date         | 12             |
| Drawn by               |              | Author             |                |
| Checked by             |              | Checker            | Scale          |
| www.autodesk.com/revit |              |                    |                |



① boys restroom 1



② boys restroom 2

Autodesk Revit®

[www.autodesk.com/revit](http://www.autodesk.com/revit)

Owner

Project Name

men's restroom int. veiws

|                |                |
|----------------|----------------|
| Project number | Project Number |
| Date           | Issue Date     |
| Drawn by       | Author         |
| Checked by     | Checker        |

13

Scale