

Autodesk® Revit®

Stephen Weiland

Dream House

No.	Description	Date


level 1 electrical

Project number	Project Number	103
Date	Issue Date	
Drawn by	Author	Scale 1" = 10'-0"
Checked by	Checker	

① Copy of Level 1
1" = 10'-0"

www.autodesk.com/revit

9/23/2017 7:53:23 AM

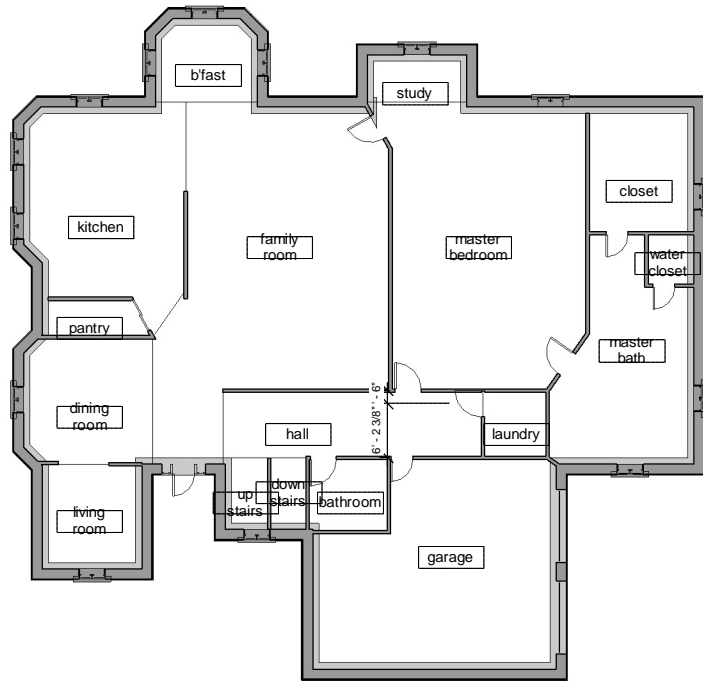

Level 1
1" = 10'-0"

Autodesk® Revit®

www.autodesk.com/revit

Stephen Weiland

Dream House

No.	Description	Date


level 1 floor plan

Project number	Project Number
Date	Issue Date
Drawn by	Author
Checked by	Checker

104

Scale 1" = 10'-0"

9/23/2013 7:53:24 AM

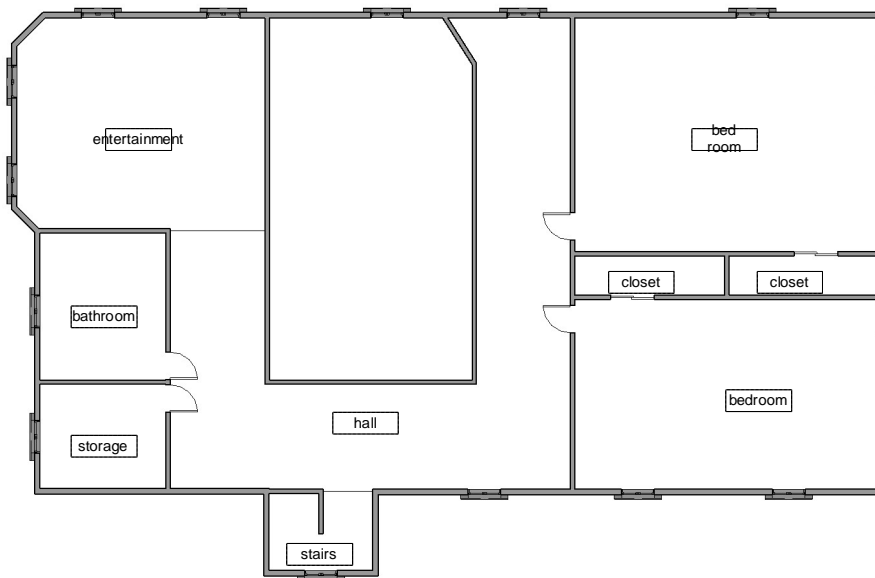

① Level 2
1/8" = 1'-0"

Autodesk® Revit®

www.autodesk.com/revit


Stephen Weiland
Dream House

No.	Description	Date

level 2 floor plan

Project number	Project Number	105
Date	Issue Date	
Drawn by	Author	
Checked by	Checker	
Scale 1/8" = 1'-0"		

9/23/2013 7:53:25 AM

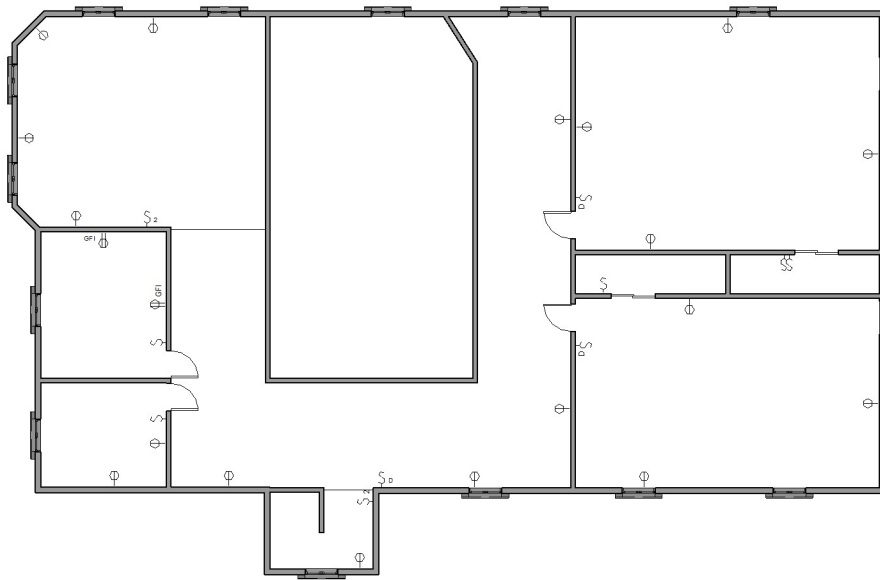

① Copy of Level 2
1/8" = 1'-0"

Autodesk® Revit®

www.autodesk.com/revit


Stephen Weiland
Dream House

No.	Description	Date


level 2 electrical

Project number	Project Number	106
Date	Issue Date	
Drawn by	Author	
Checked by	Checker	
Scale		1/8" = 1'-0"

9/23/2013 7:53:25 AM

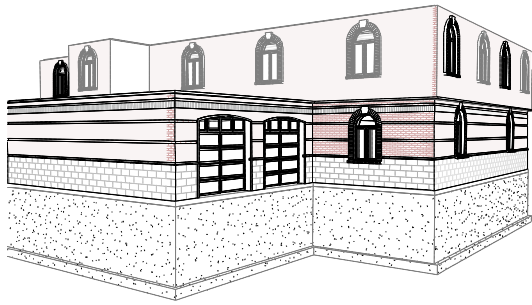

① ios

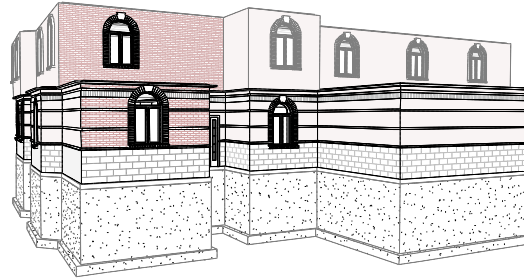

② Copy of ios

Autodesk® Revit®

www.autodesk.com/revit

Stephen Weiland
Dream House

No.	Description	Date

iso of walls

Project number	Project Number	107
Date	Issue Date	
Drawn by	Author	
Checked by	Checker	
		Scale

This document was created with Win2PDF available at <http://www.win2pdf.com>.
The unregistered version of Win2PDF is for evaluation or non-commercial use only.
This page will not be added after purchasing Win2PDF.